

# EXHIBIT 7

Figure 12

## Landfill Development Sequence

Hydrogeologic Investigation

Southbridge Recycling & Disposal Park, Inc.  
Southbridge, Massachusetts

Drawn By: E. Wright  
Designed By: A. Ashton  
Reviewed By: C. Crocetti  
Project No.: 3530.09  
Date: January 2016

### Figure Narrative

This figure depicts the type and extent of different liner systems implemented during the development of the Southbridge Recycling & Disposal Park.






### Notes

1. Liner construction details for Phases 1 through 7.2 are based on a plan entitled "Figure 9 Landfill Development Sequence" by Tighe&Bond, dated November 2012. Original scale 1"=200'.

2. Construction details for Phases 7.3 and 7.4 are based on "Southbridge Sanitary Landfill, Southbridge, Massachusetts, Landfill Phase Approval - BWP SW 08, Phase 7.3/7.4, Volume I" by Geosyntec, dated June 2012.


3. Refer to previous figures for additional notes and legend.

### Legend

-  Compacted subgrade consisting of on-site fill material and no leachate collection system
-  Compacted subgrade with leachate collection system
-  Composite liner and leachate collection system
-  Double composite liner with leachate collection system
-  Permitted double composite liner with leachate collection system

150' 02.5' 0 150' Feet

SANBORN HEAD

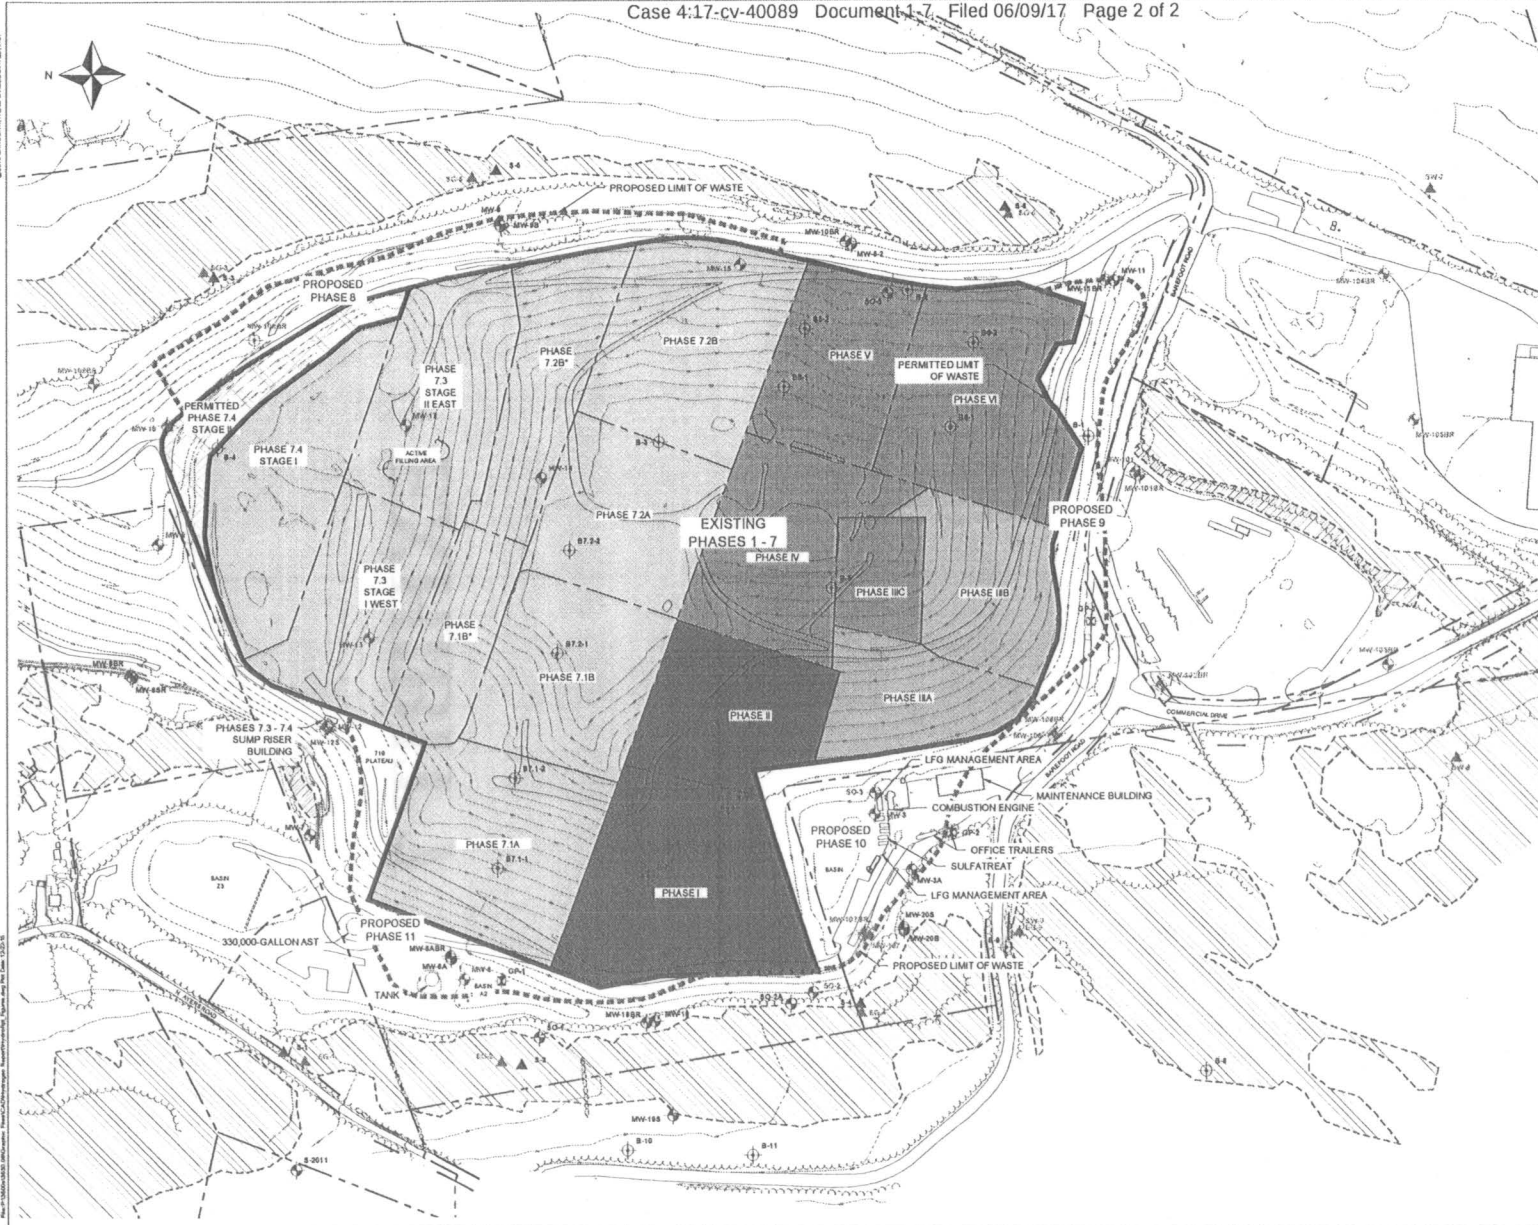

# EXHIBIT 8

PROPERTY LINE  
TOWN LINE  
10-FOOT TOPOGRAPHIC CONTOUR  
EXISTING WETLAND LIMIT AND DESIGNATION  
PERMITTED LIMIT OF WASTE  
CROSS SECTION ALIGNMENT  
GROUNDWATER MONITORING WELL  
SURFACE WATER SAMPLING/STAFF GAGE